


S V E U Č I L I Š T E U M O S T A R U
G R A D E V I N S K I F A K U L T E T
P R E D D I P L O M S K I S T U D I J
" A R H I T E K T U R A I U R B A N I Z A M "
A K A D E M S K A G O D I N A 2 0 1 9 . / 2 0 2 0 .
A R H I T E K T O N S K O - U R B A N I S T I Č K I S T U D I O
- Z A V R Š N I R A D (P O S L O V N E Z G R A D E)

NOSITELJ KOLEGIJA: prof.dr.sc. Vesna Mikić

A S I S T E N T I :
doc.art.dr. KRUNOSLAV IVANIŠIN, dipl.ing.arh
ZVONIMIR PRUSINA, mag.ing.arh

S T U D E N T : _ L U C I J A _ P A V K O V I C

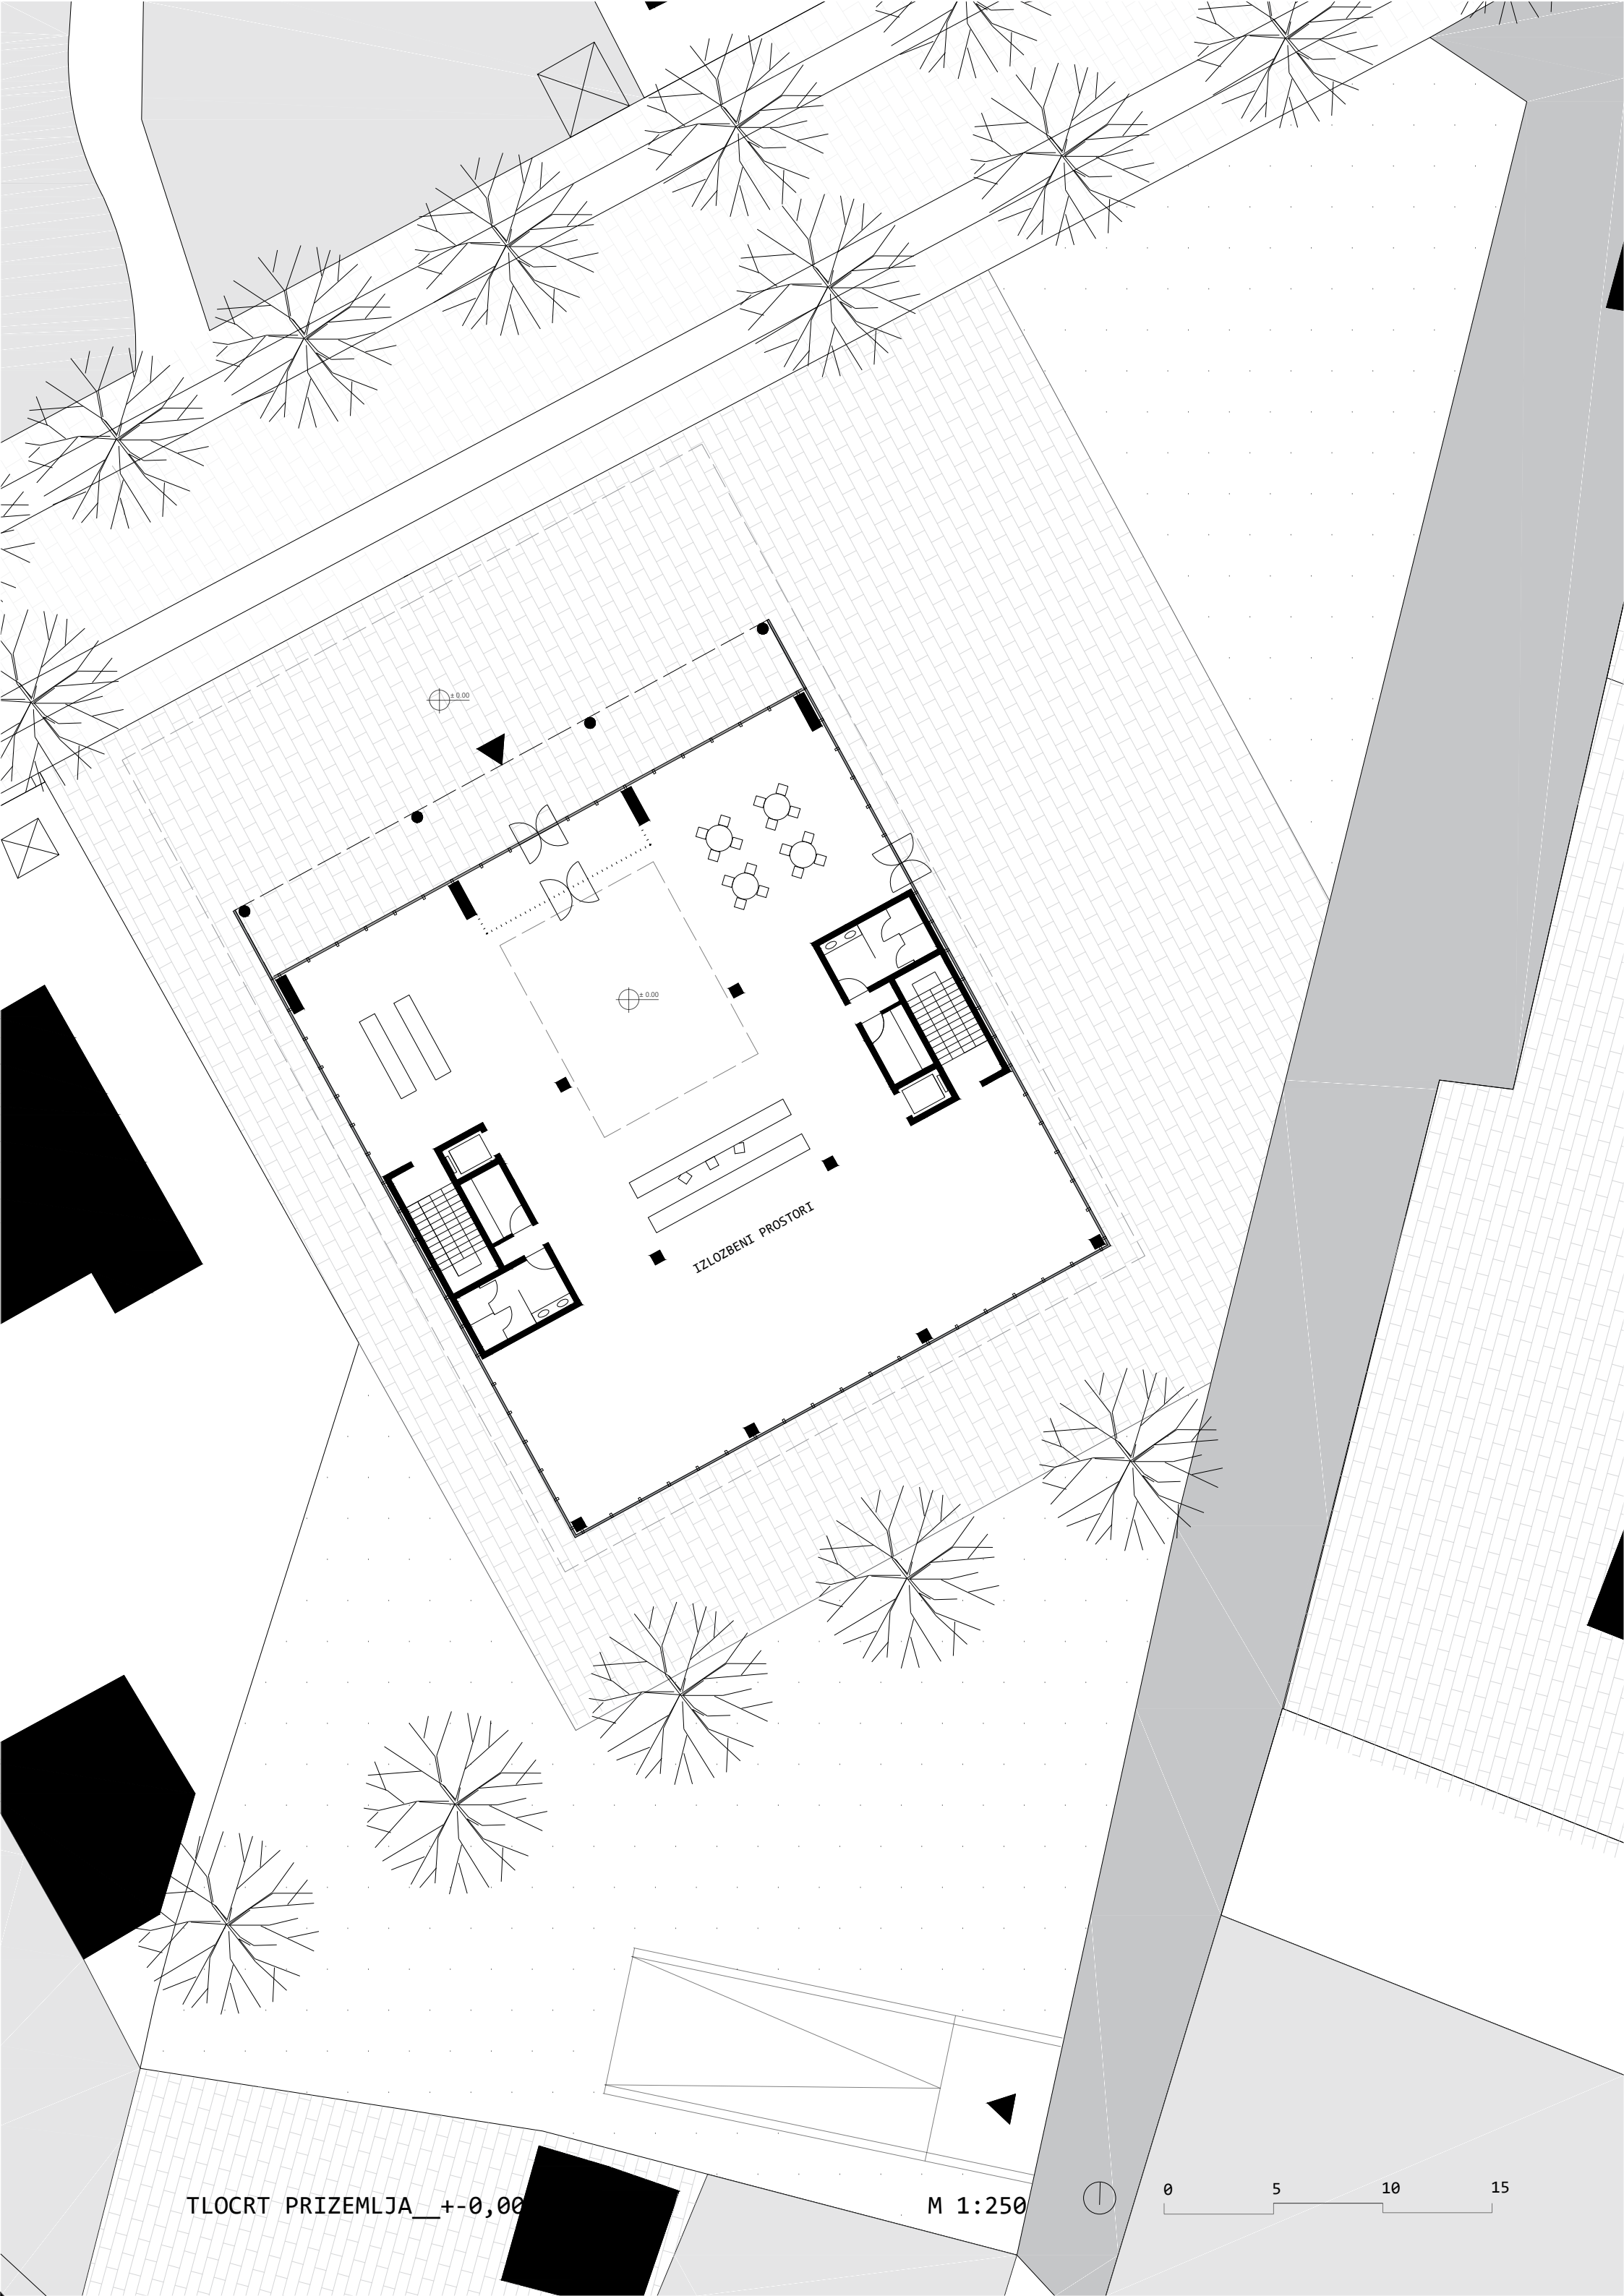

± 0.00


± 0.00

IZLOZBENI PROSTORI


TLOCRT PRIZEMLJA _+0,00

M 1:250

0 5 10 15

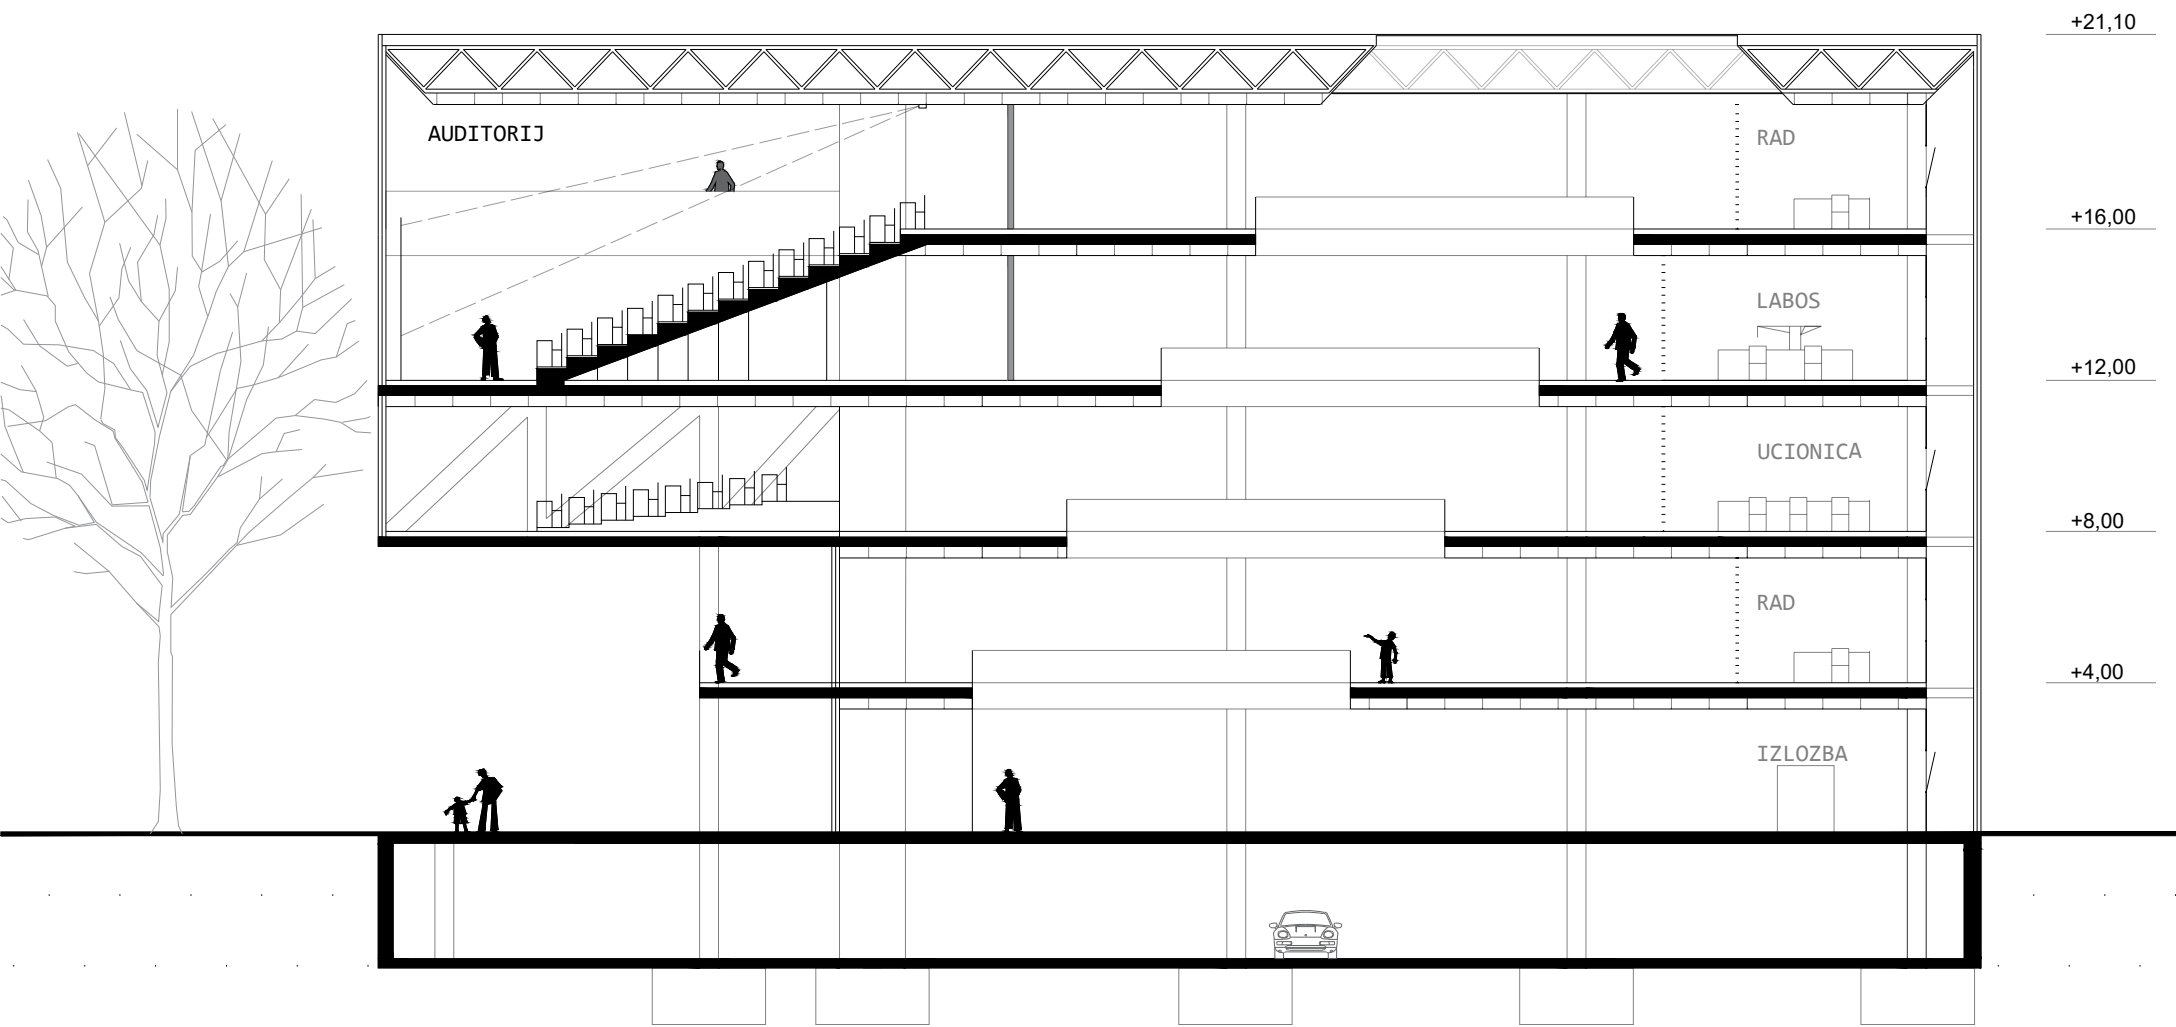


UZDUZNI PRESJEK__

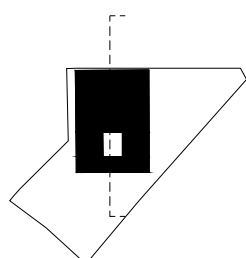


M 1:200



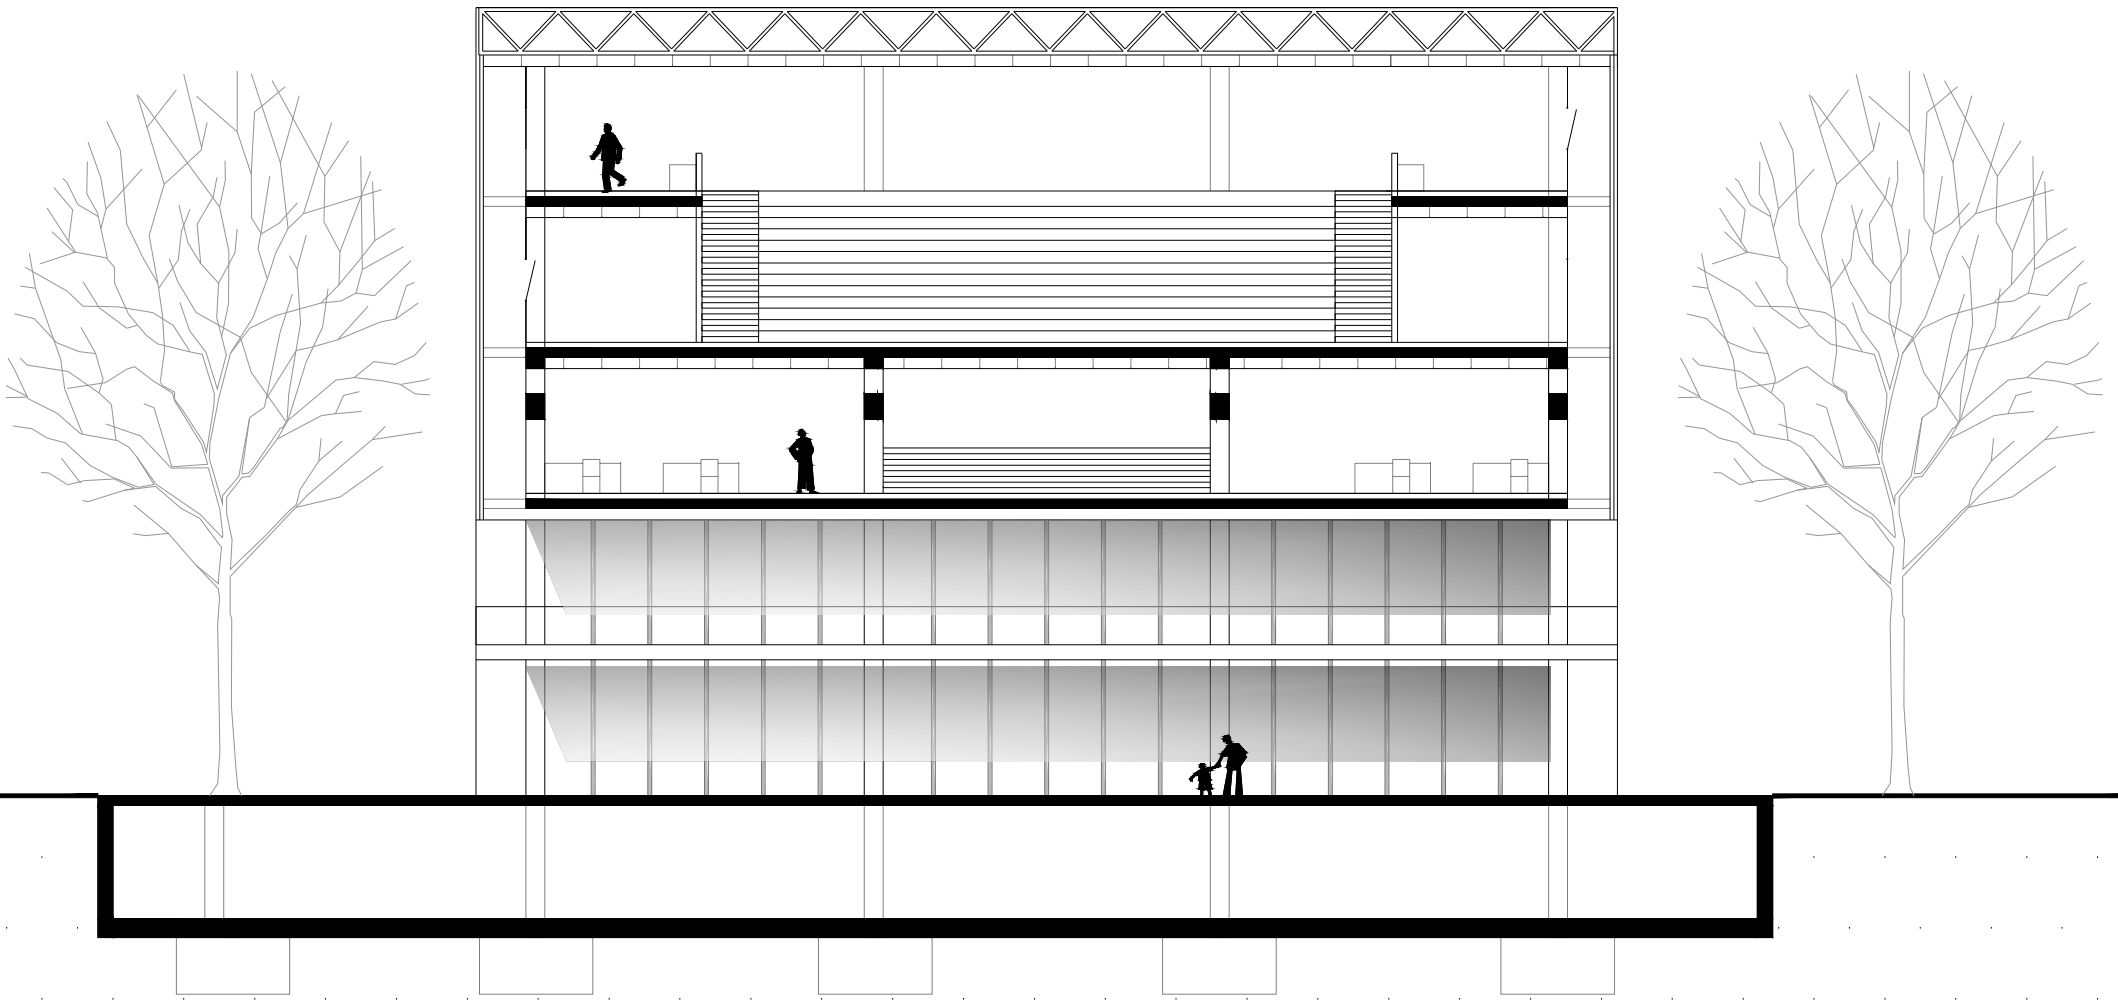


POPRECNI PRESJEK__

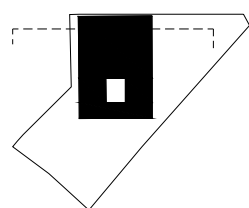

M 1:200



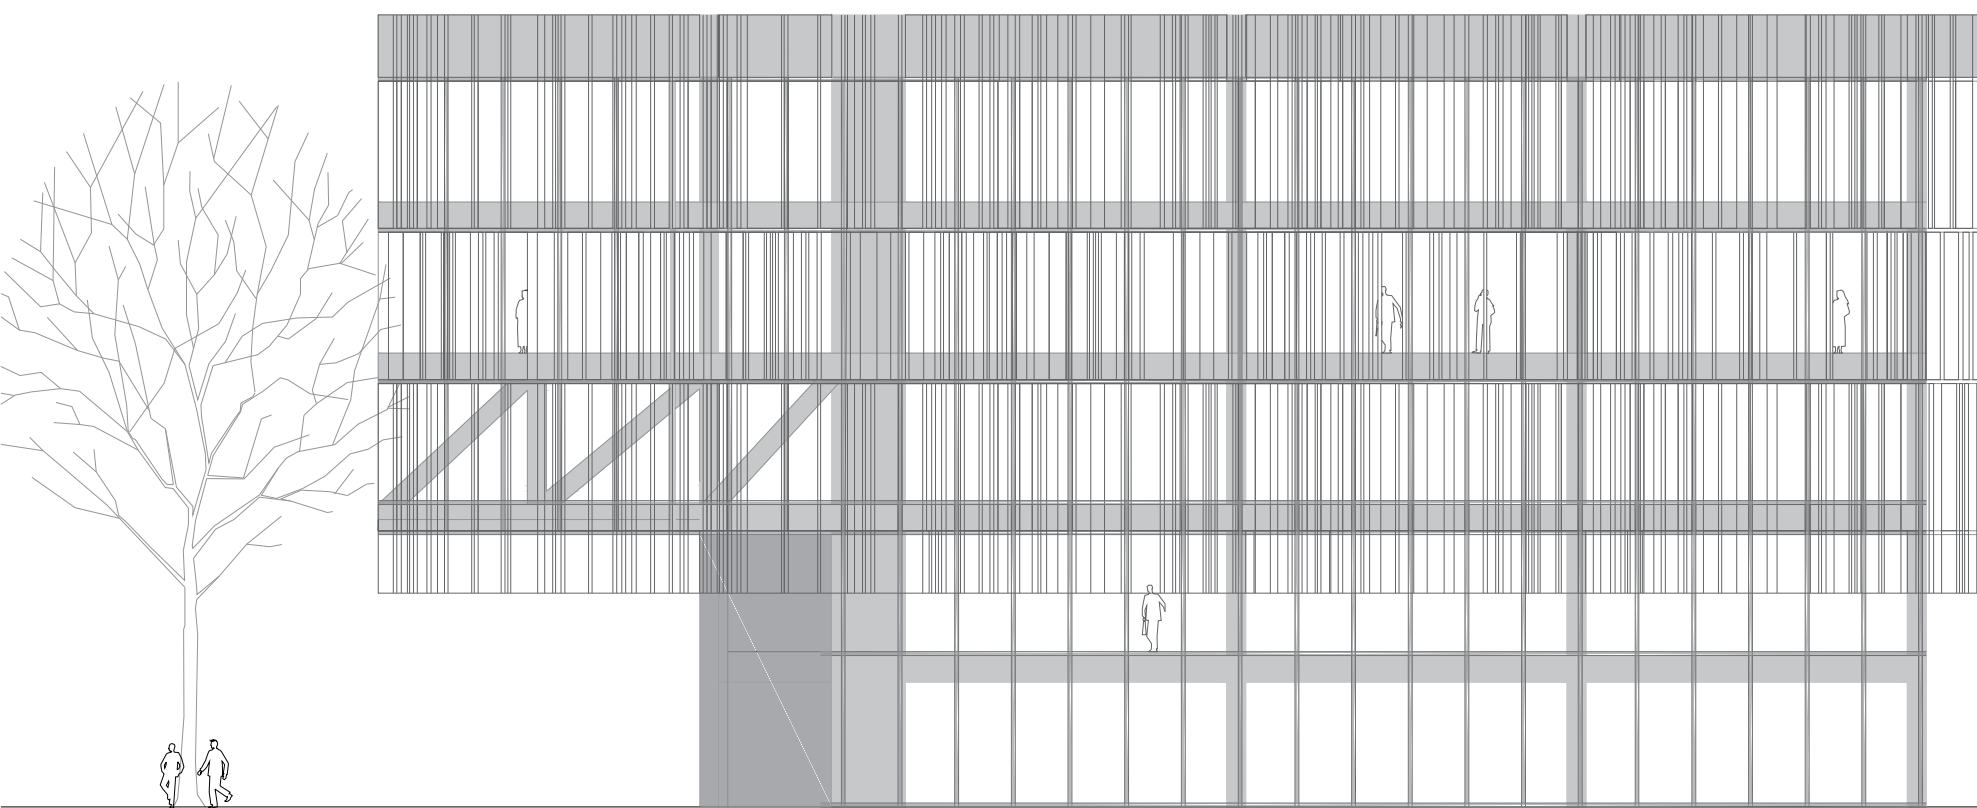

PROČELJE ZAPAD__

M 1:200



